




DUCTBANK ENTRY POINT
(REFER TO ELEC)

STORMTEC STORMWATER
TANK, REFER TO CIVIL


ROOF RUNOFF
COLLECTION TANK TO BE
USED FOR IRRIGATION,
1m x 1m x 2m HIGH, REFER
TO CIVIL DWG'S
(ACCESS FROM ABOVE
AT BASMENT LEVEL)

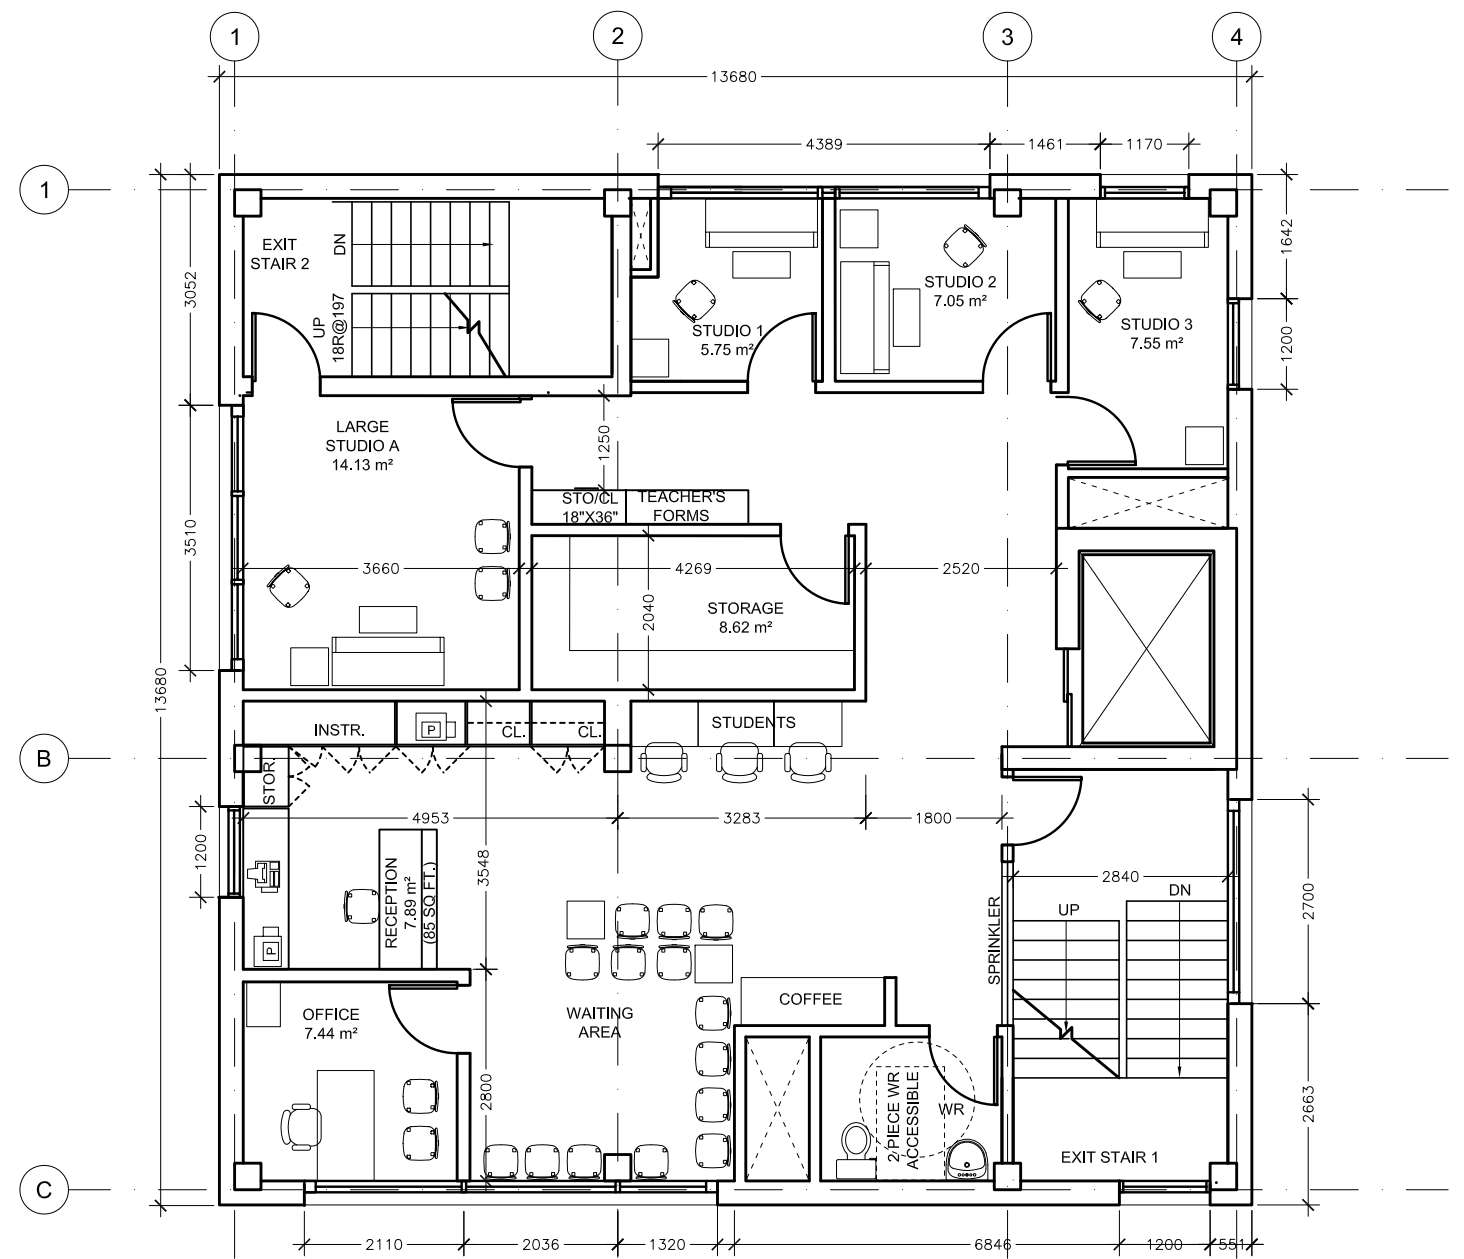

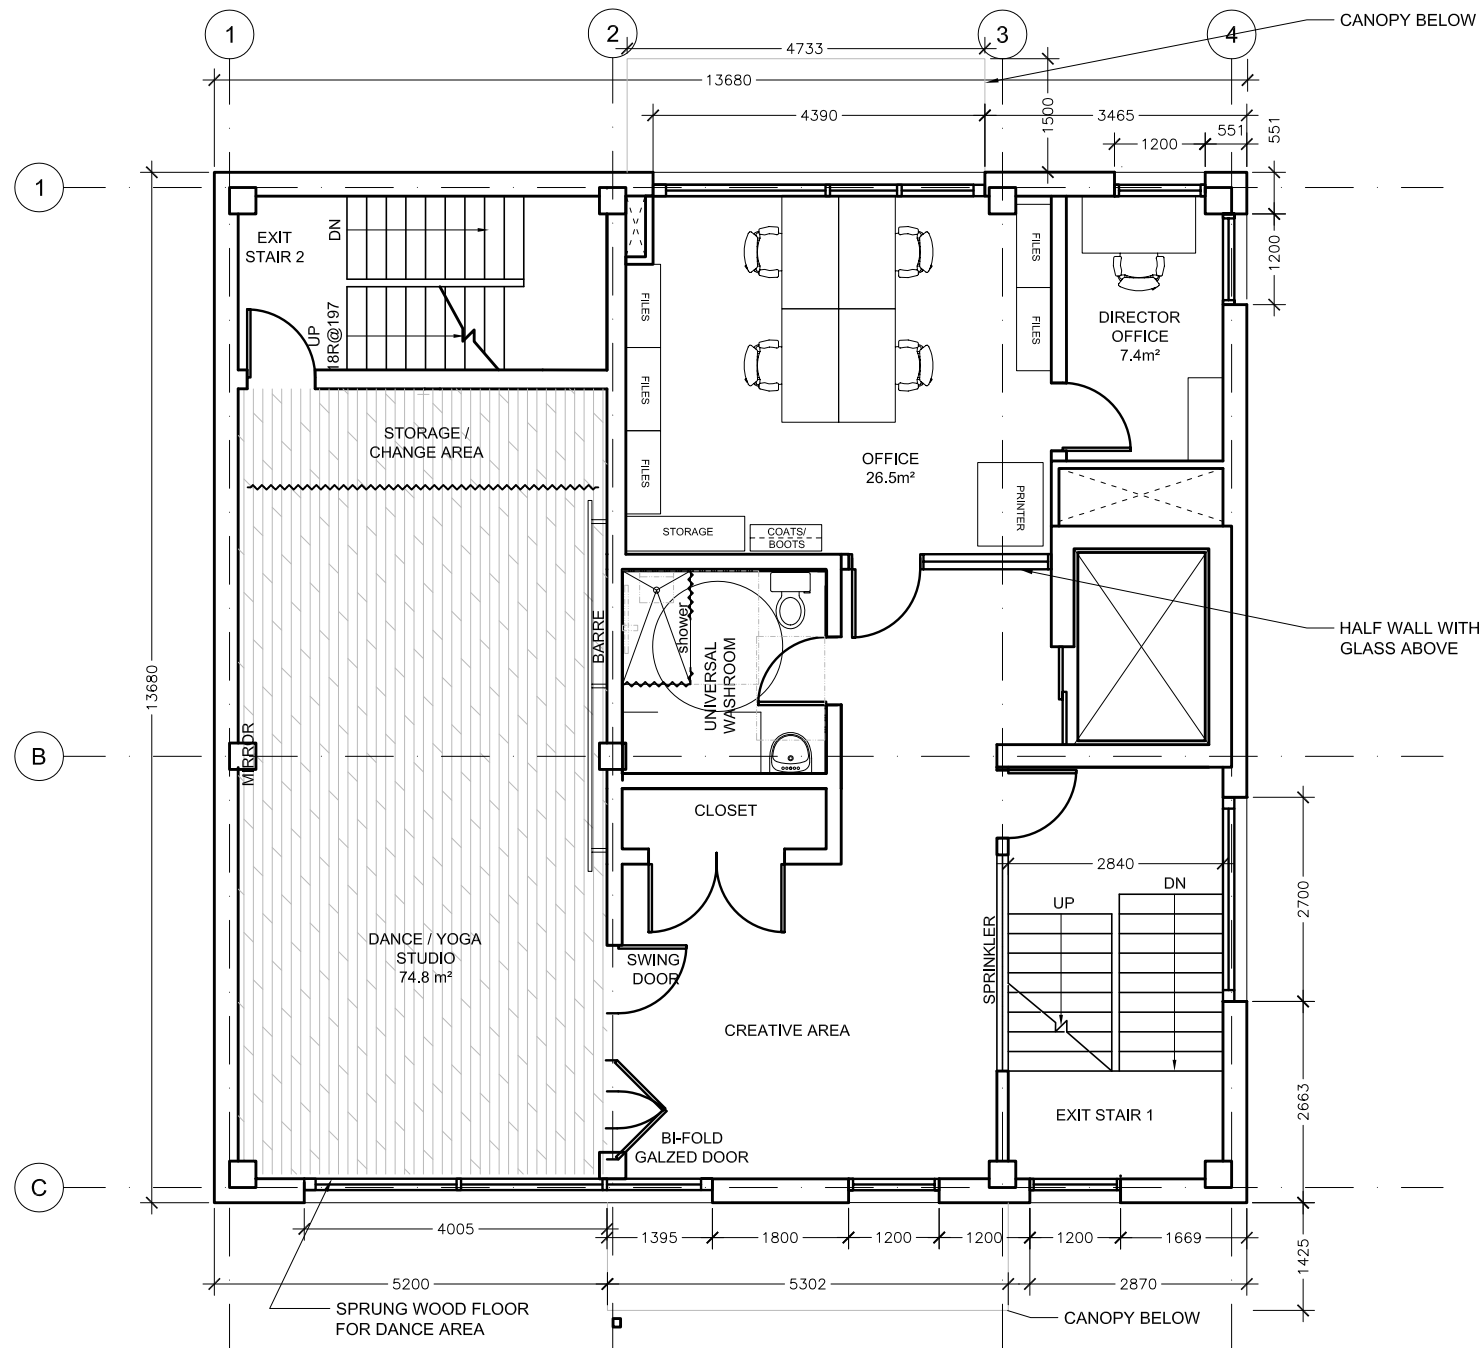

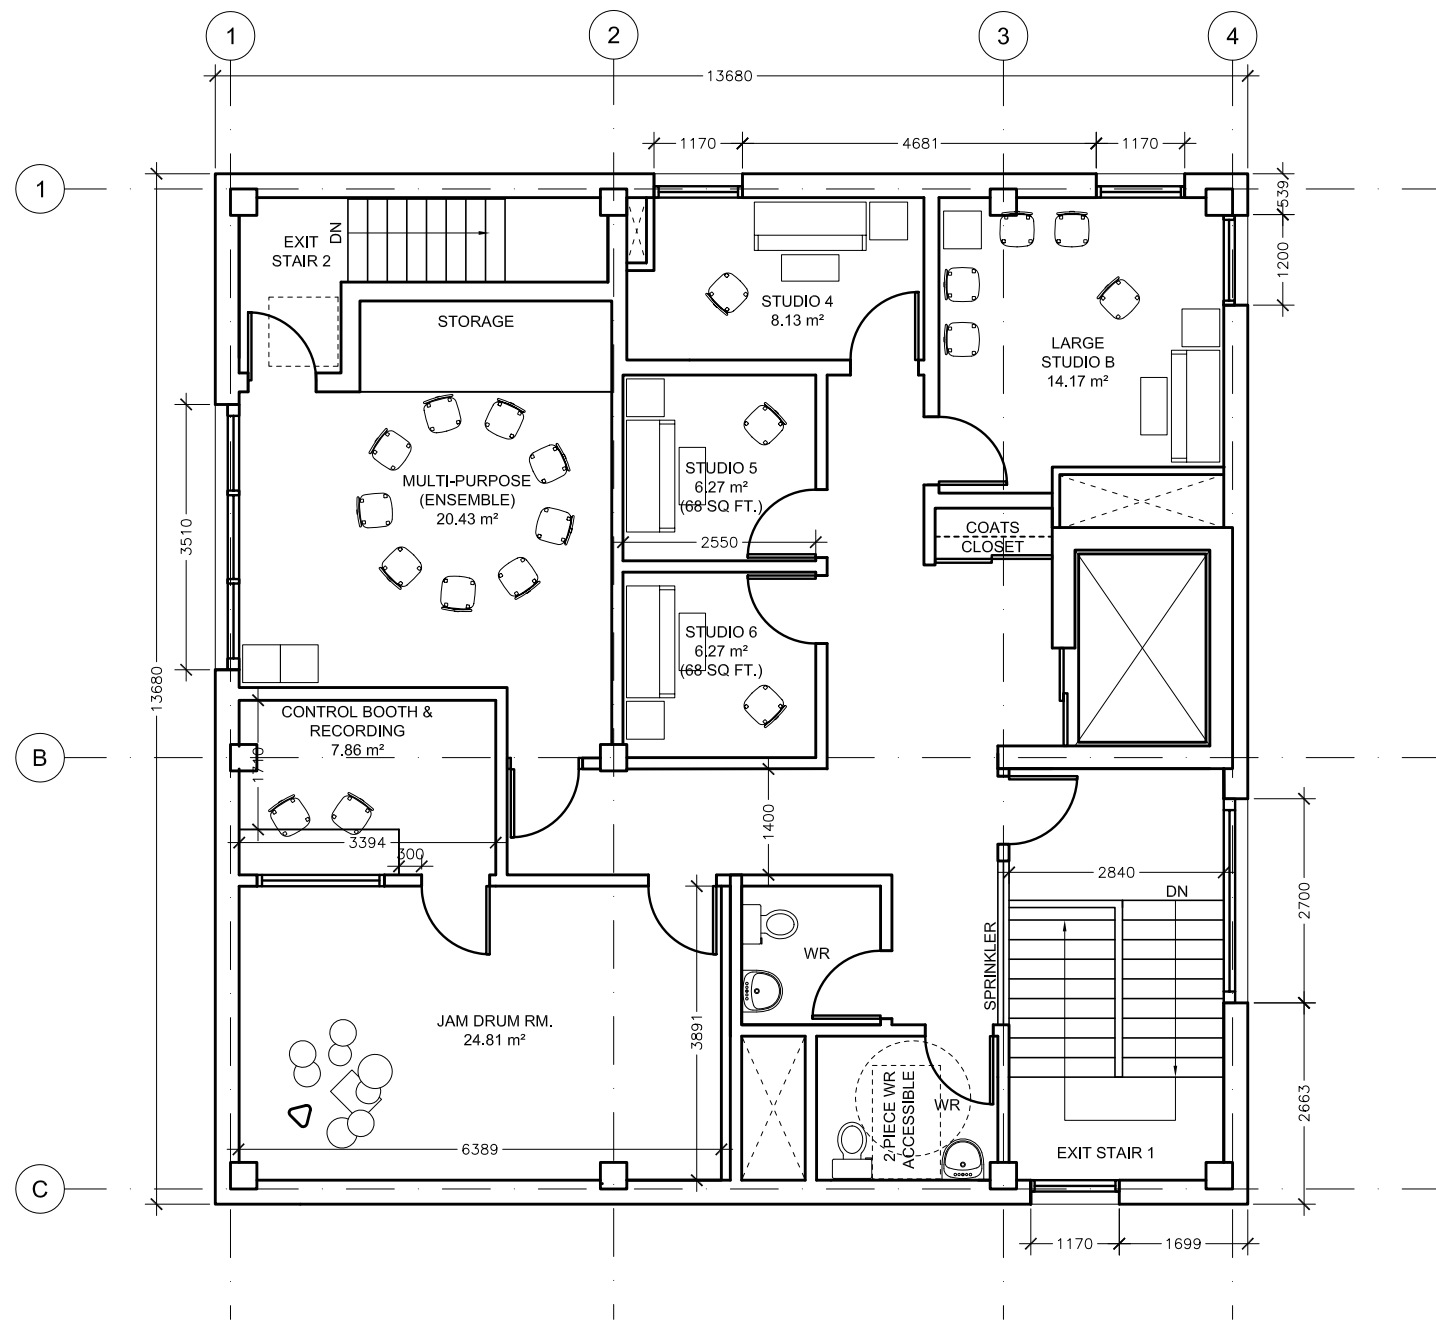

FOURTH FLOOR PLAN

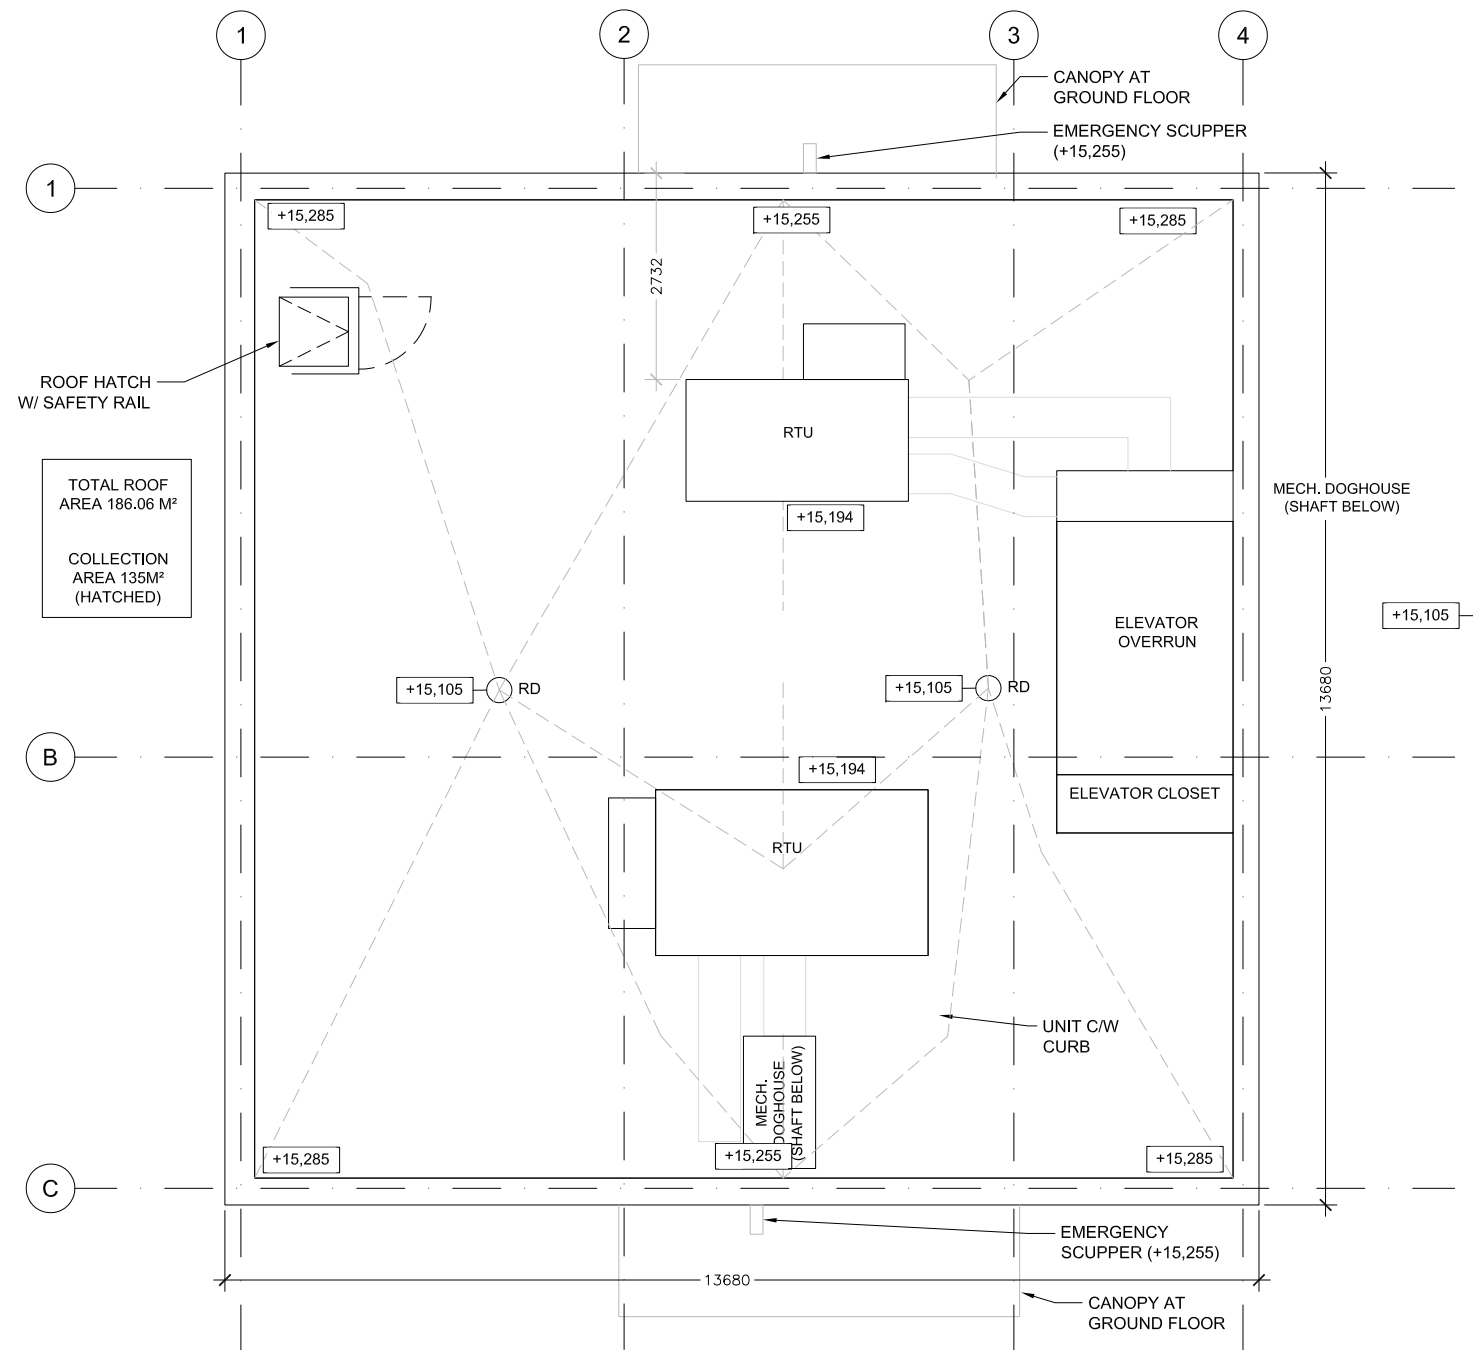

FOURTH FLOOR AND ROOF PLAN

